



REVISION HISTORY			
REV	DESCRIPTION	DATE	APPROVAL
C	REDRAWN WITH CHANGES. NOTE 2.1 ADDED.		

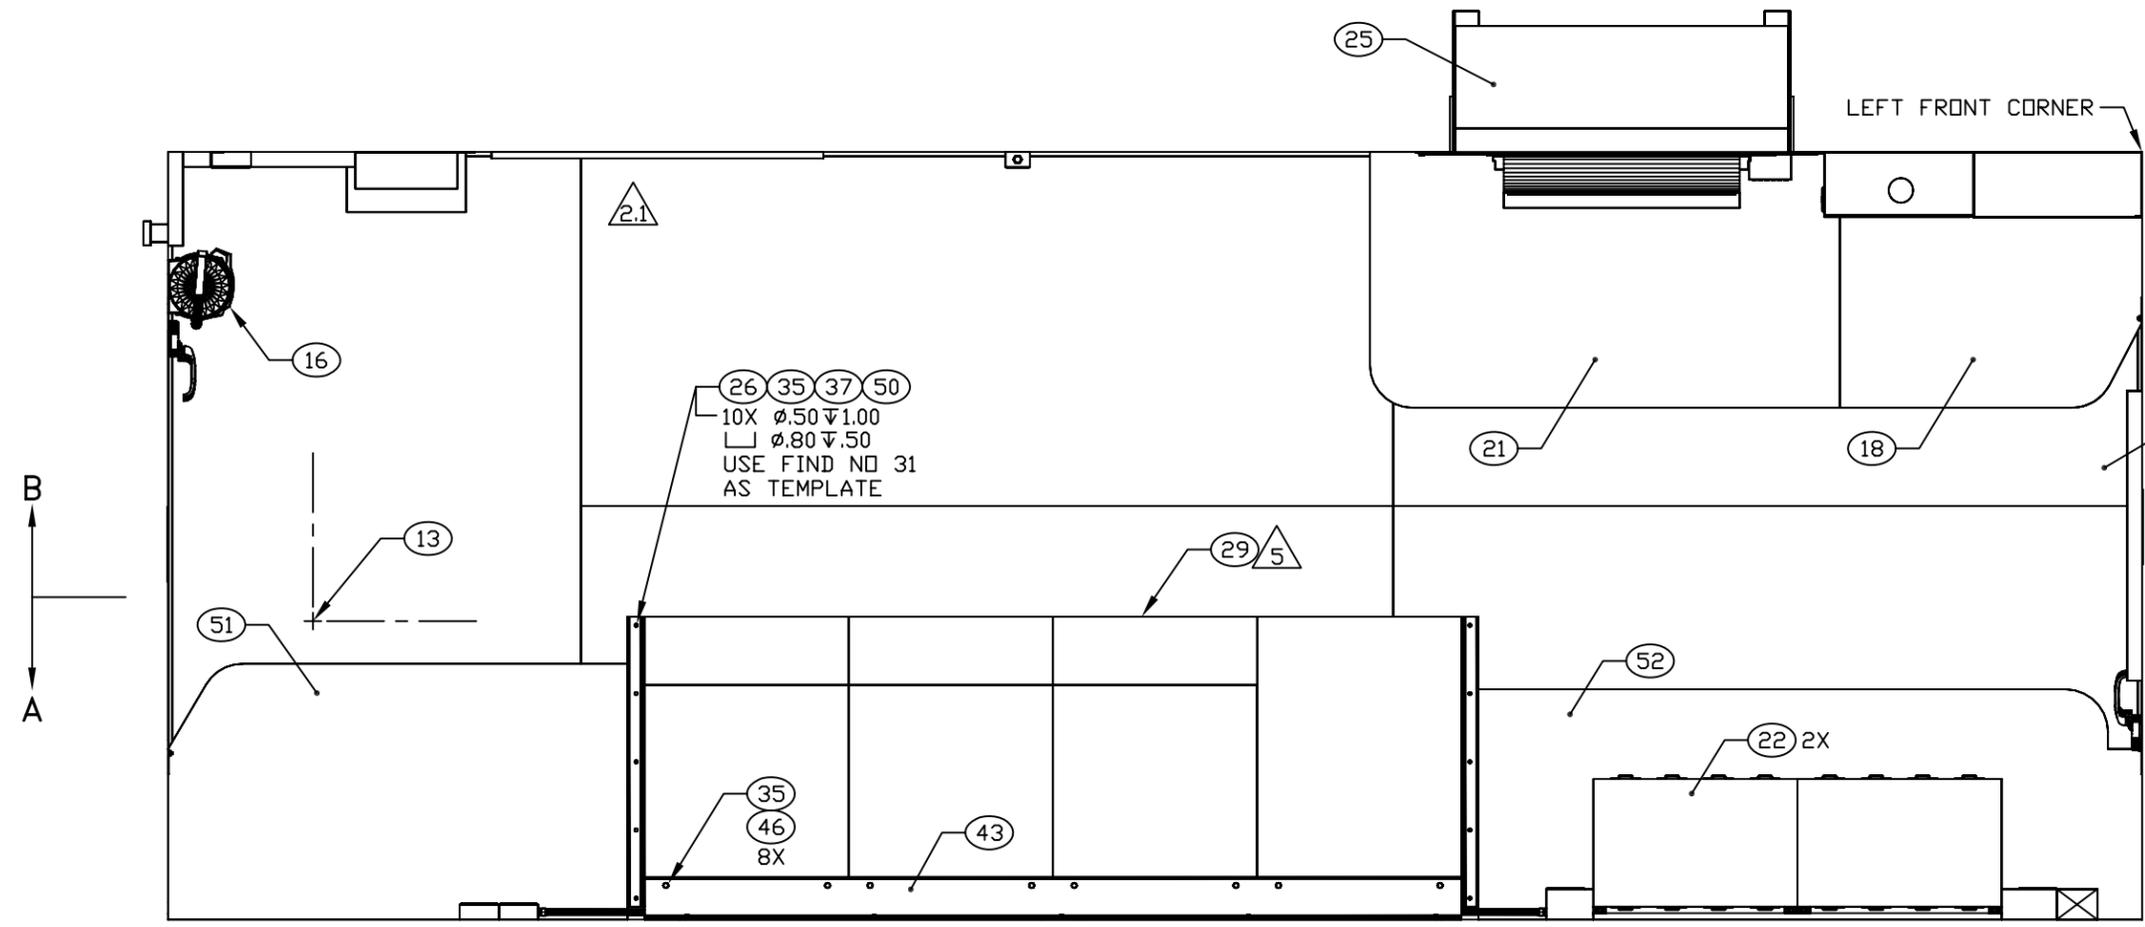

NOTE:
 \triangle 2.1 THIS SPACE IS RESERVED FOR FIND NO 28 DURING TRANSPORTATION.

FLOOR PLAN


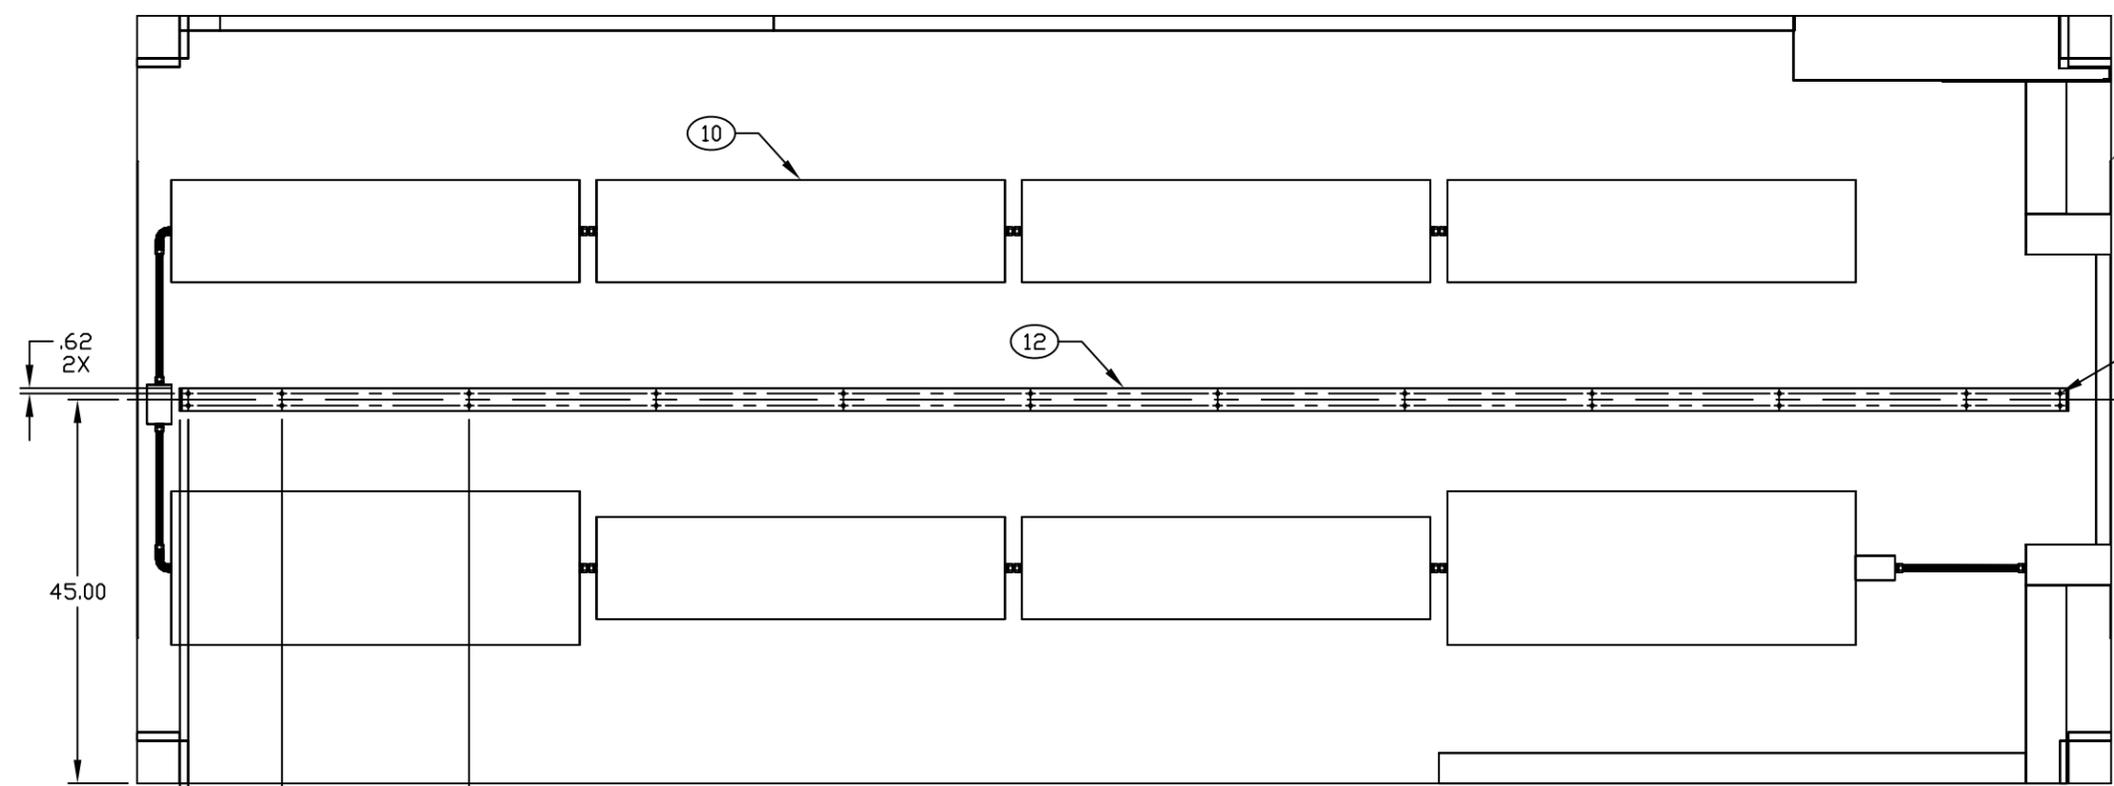


CEILING PLAN

ENGINEER J SNIDER	DATE 91-12-10	DRAWER TN	DATE 98-02-09	SIZE D	CAGE CODE 91145	DRAWING NUMBER MFSH030201	REV C
NEXT ASSEMBLY FINAL	CHECKER MAB	DATE 92-02-14	SCALE 1/11	SHEET 2			

REVISIONS			
REV	DESCRIPTION	DATE	APPROVAL
C	REDRAWN WITH CHANGES. NOTE 3.1 ADDED.		

NOTE:
 3.1 THIS SPACE IS RESERVED FOR CART,
 FIND NO 28 DURING TRANSPORTATION.

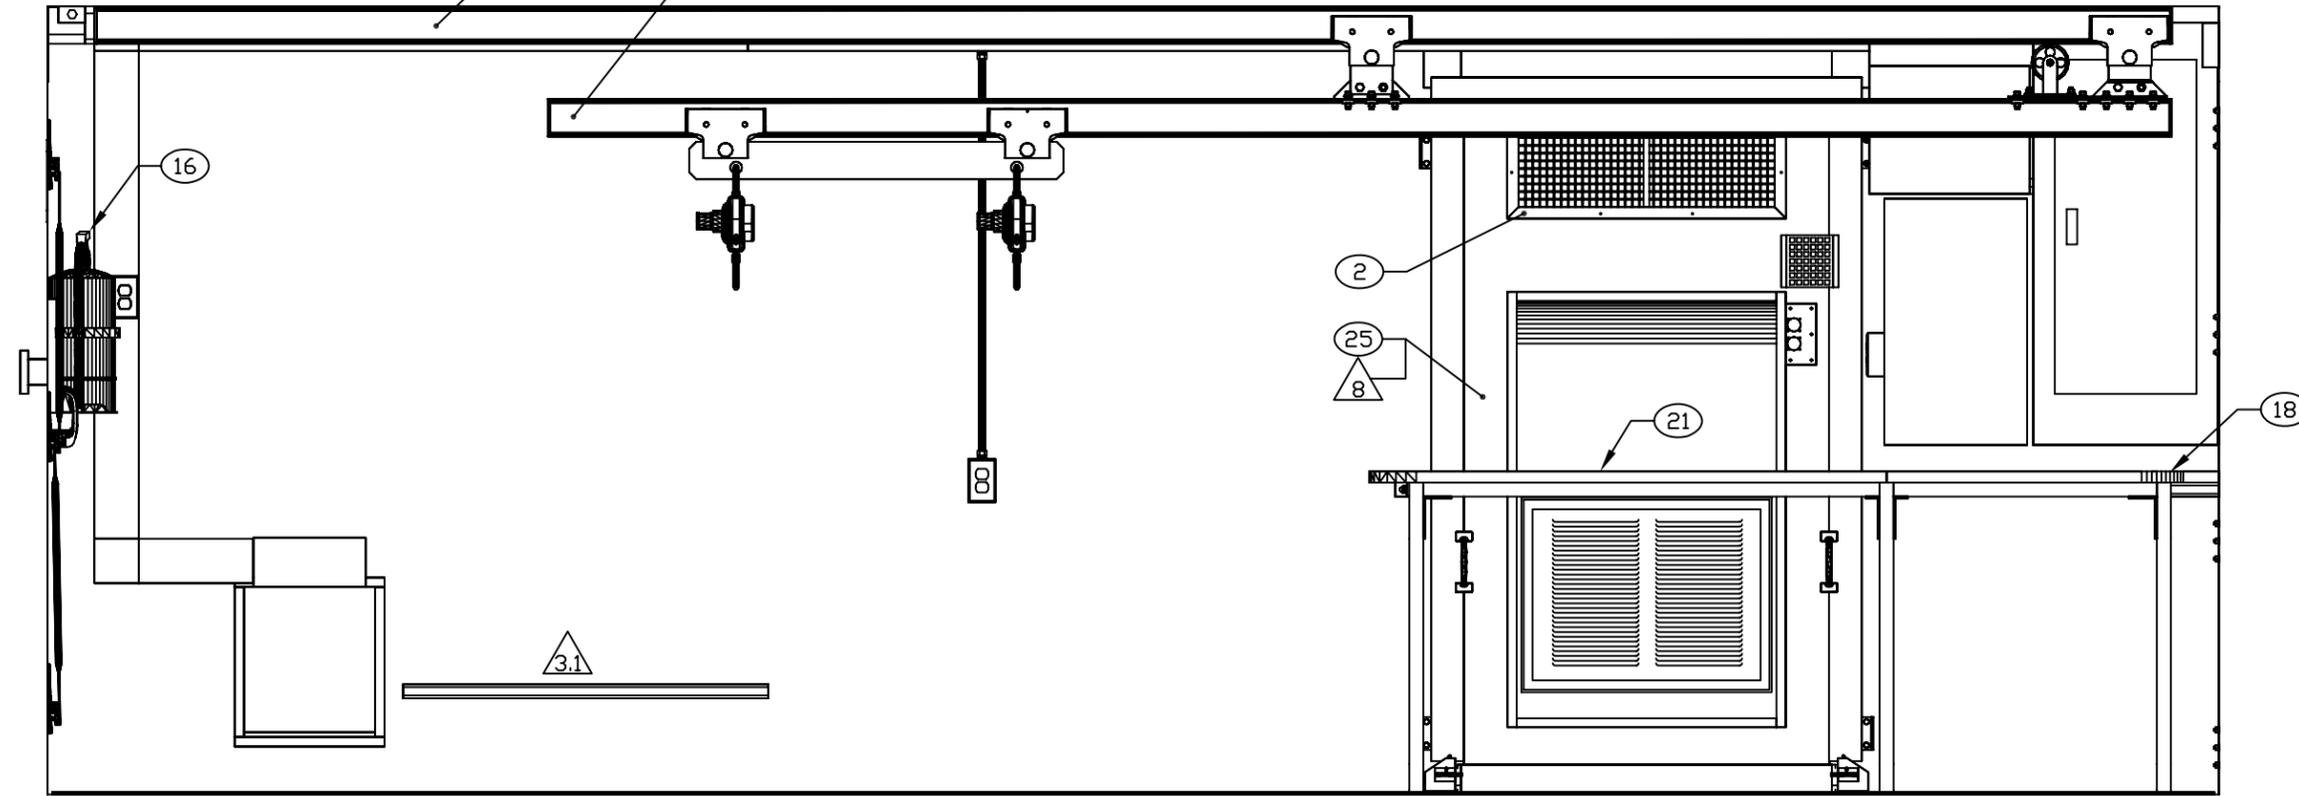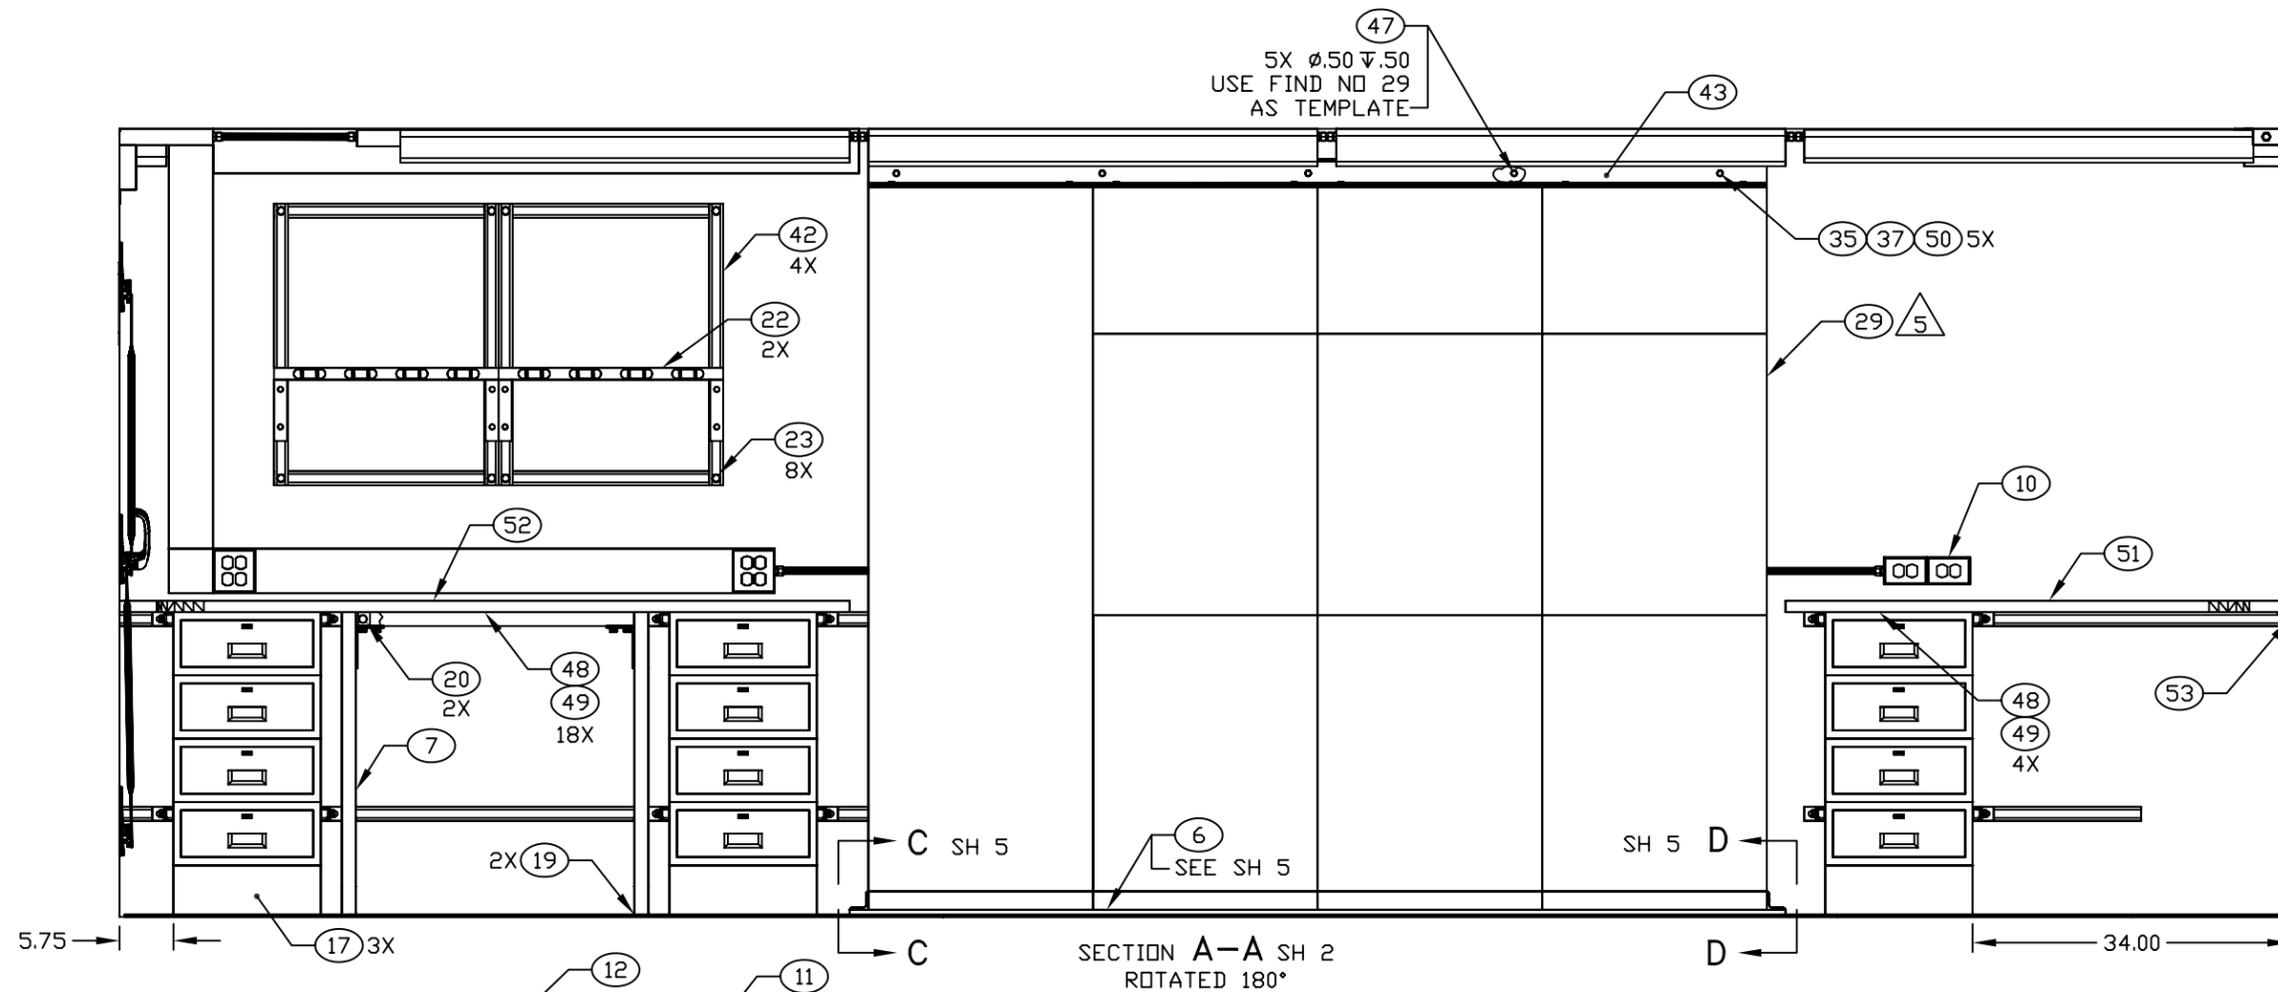

ENGINEER J SNIDER	DATE 91-12-17	DRAWER TN	DATE 98-02-09	SIZE D	CAGE CODE 91145	DRAWING NUMBER MFSH030201	REV C
NEXT ASSEMBLY FINAL	CHECKER MAB	SCALE 1/10	SHEET 3				